


1 MAIN FLOOR
1/8" = 1'-0"

PROPOSED HOUSE FOR ASHWANI KUMAR
10105 NE 114TH CIR
VANCOUVER, WA
EMAIL: ash Sujata@yahoo.com

Project number	Project Number
Date	Issue Date
Drawn by	Author
Checked by	Checker

A101


Scale 1/8" = 1'-0"

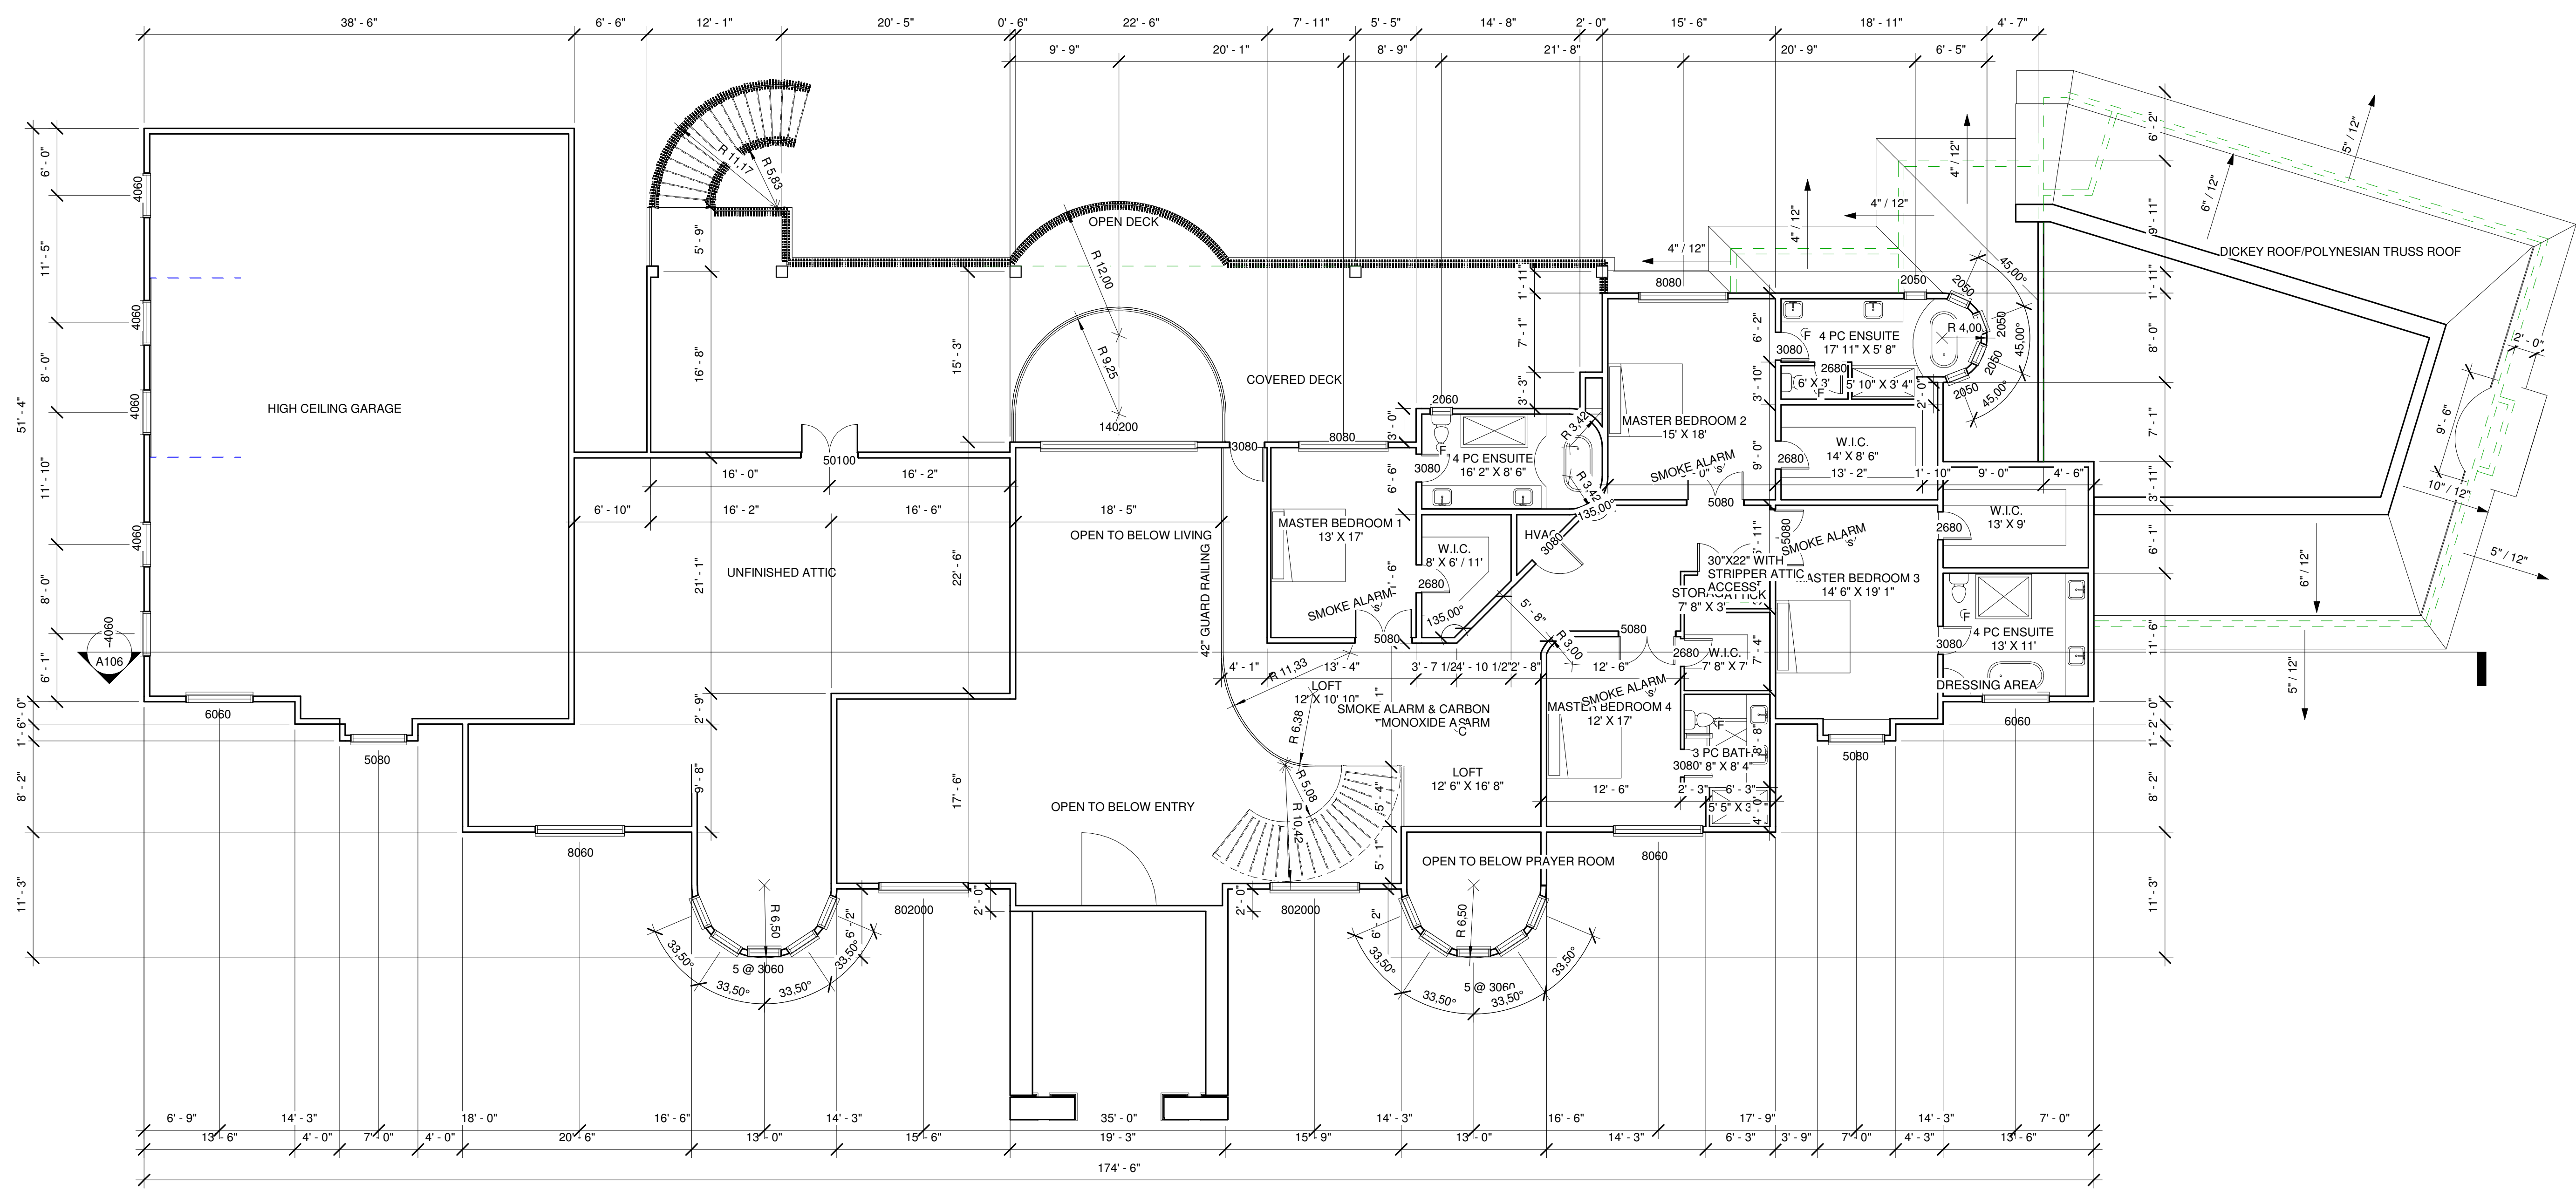


1 TOP FLOOR
1/8" = 1'-0"

PROPOSED HOUSE FOR ASHWANI KUMAR
10105 NE 114TH CIR
VANCOUVER, WA
EMAIL: ashujata@yahoo.com


Project number	Project Number
Date	Issue Date
Drawn by	Author
Checked by	Checker
A102	
Scale	1/8" = 1'-0"

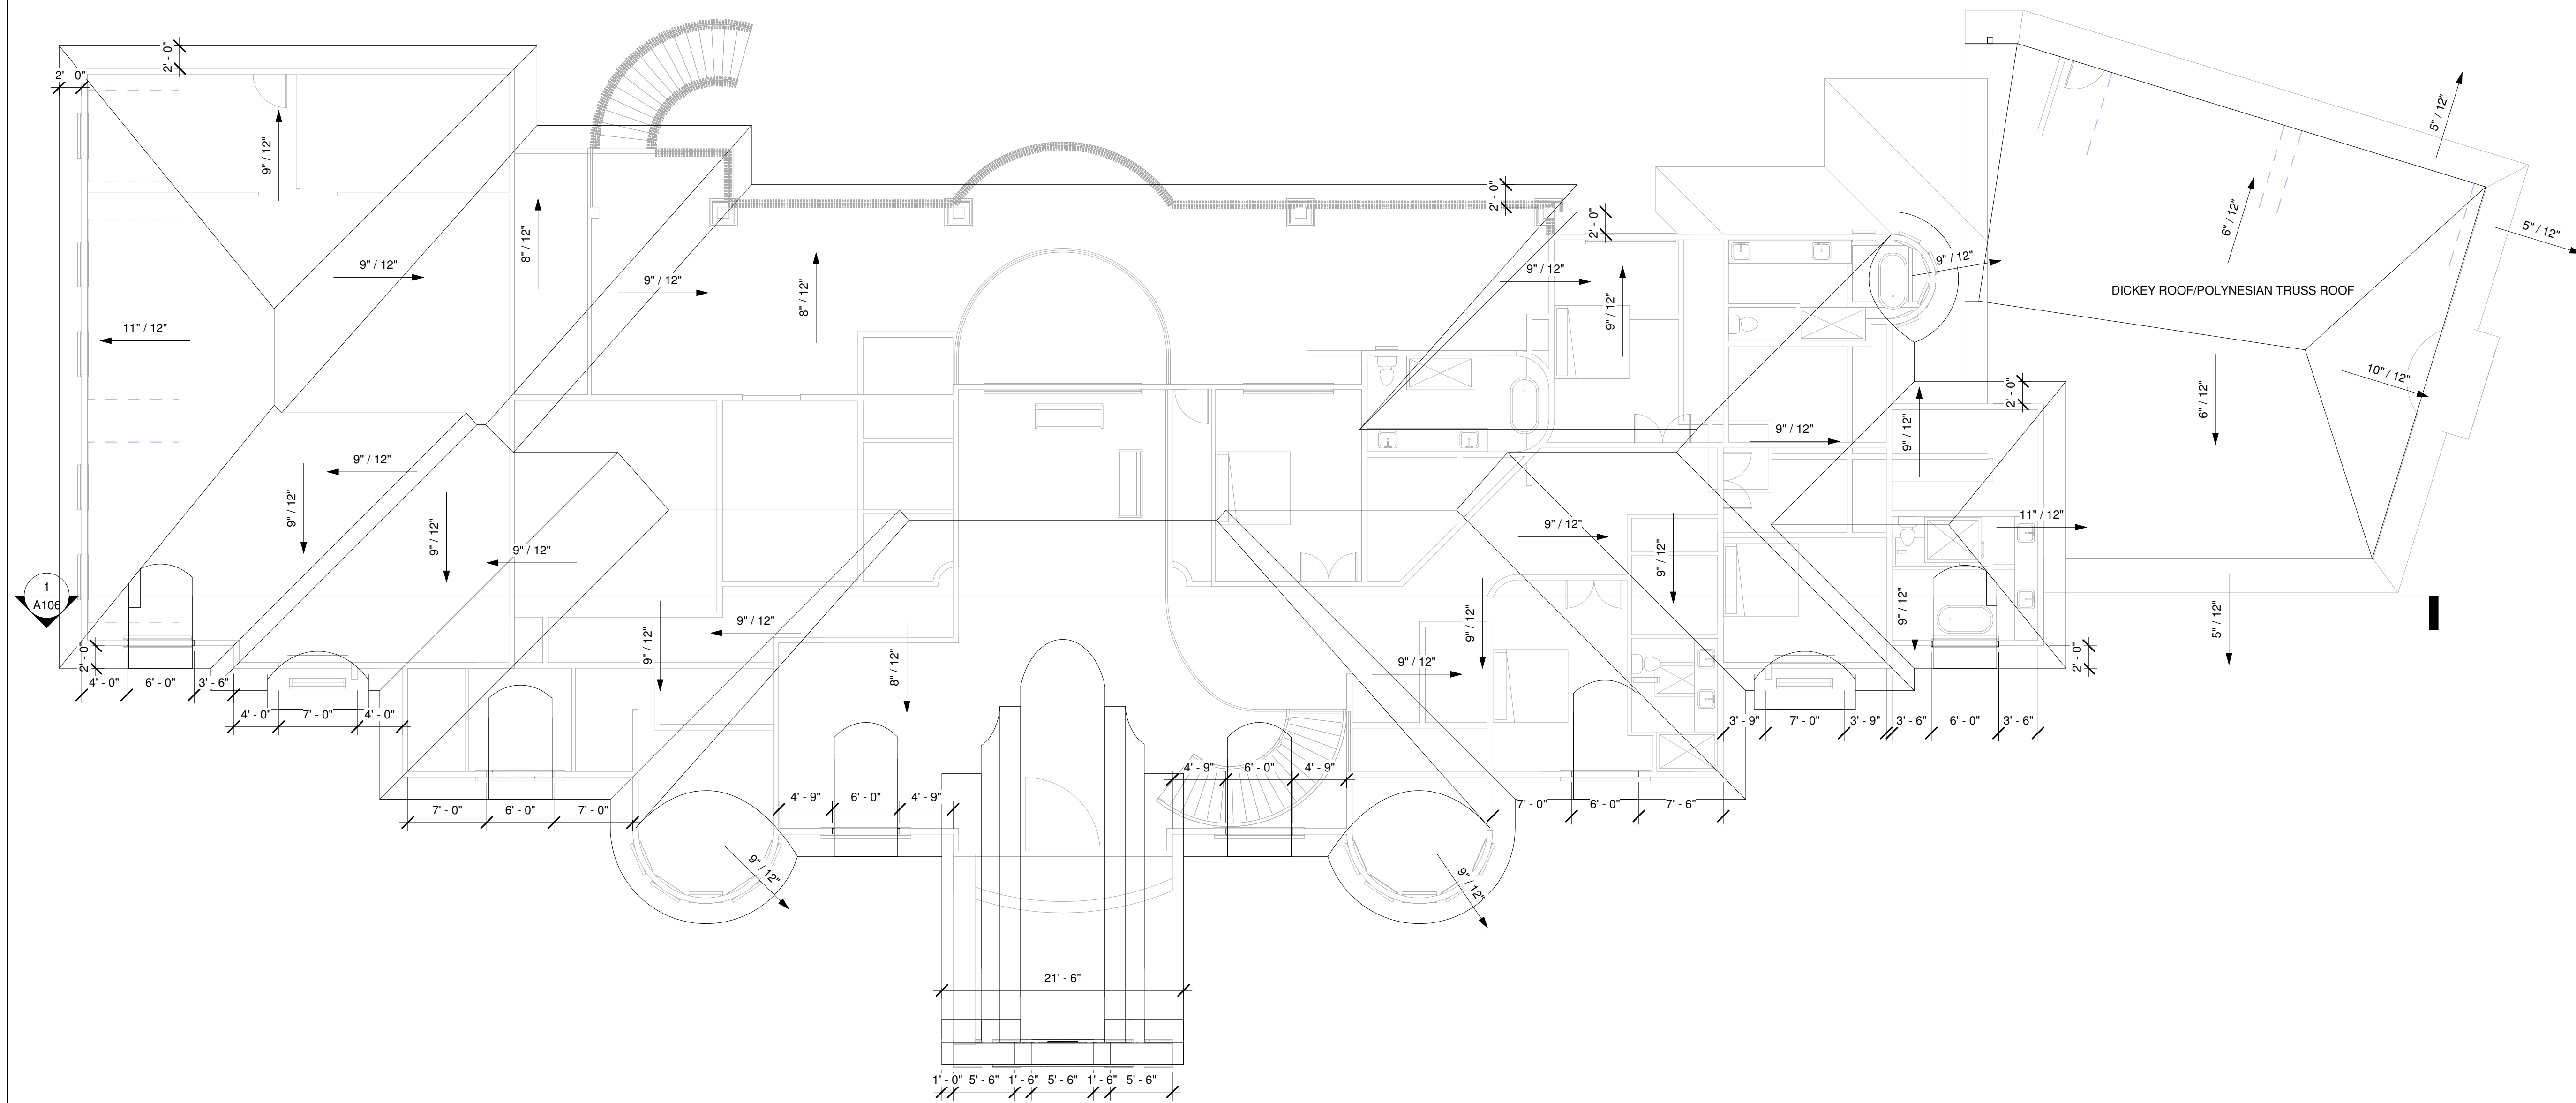

3 ROOF PLATE
1/8" = 1'-0"

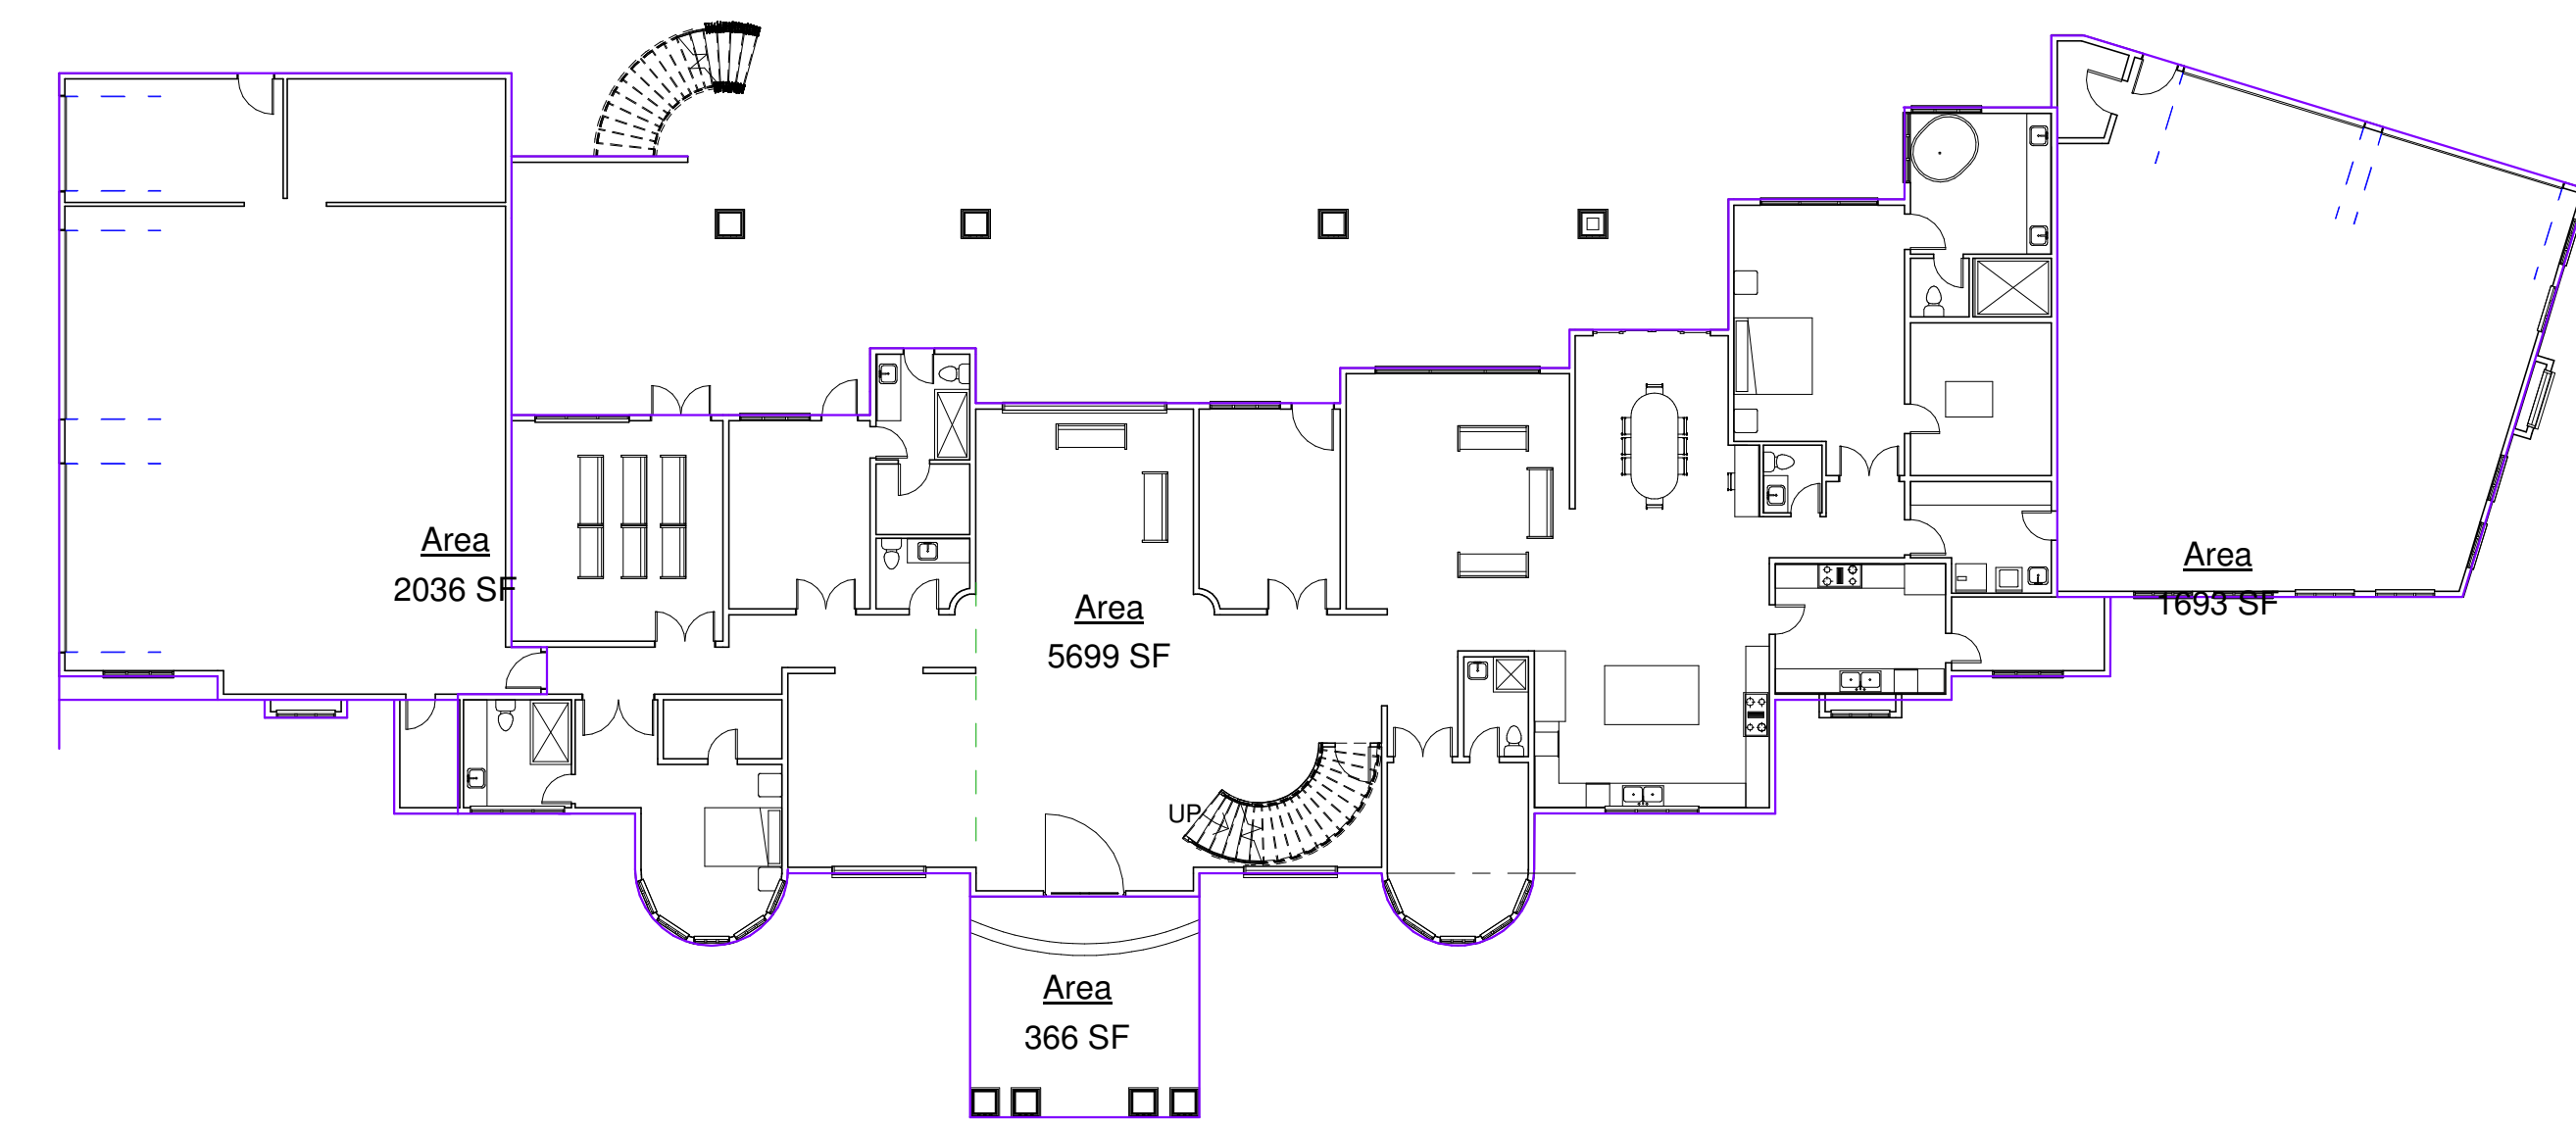

1 MAIN FLOOR
1/16" = 1'-0"

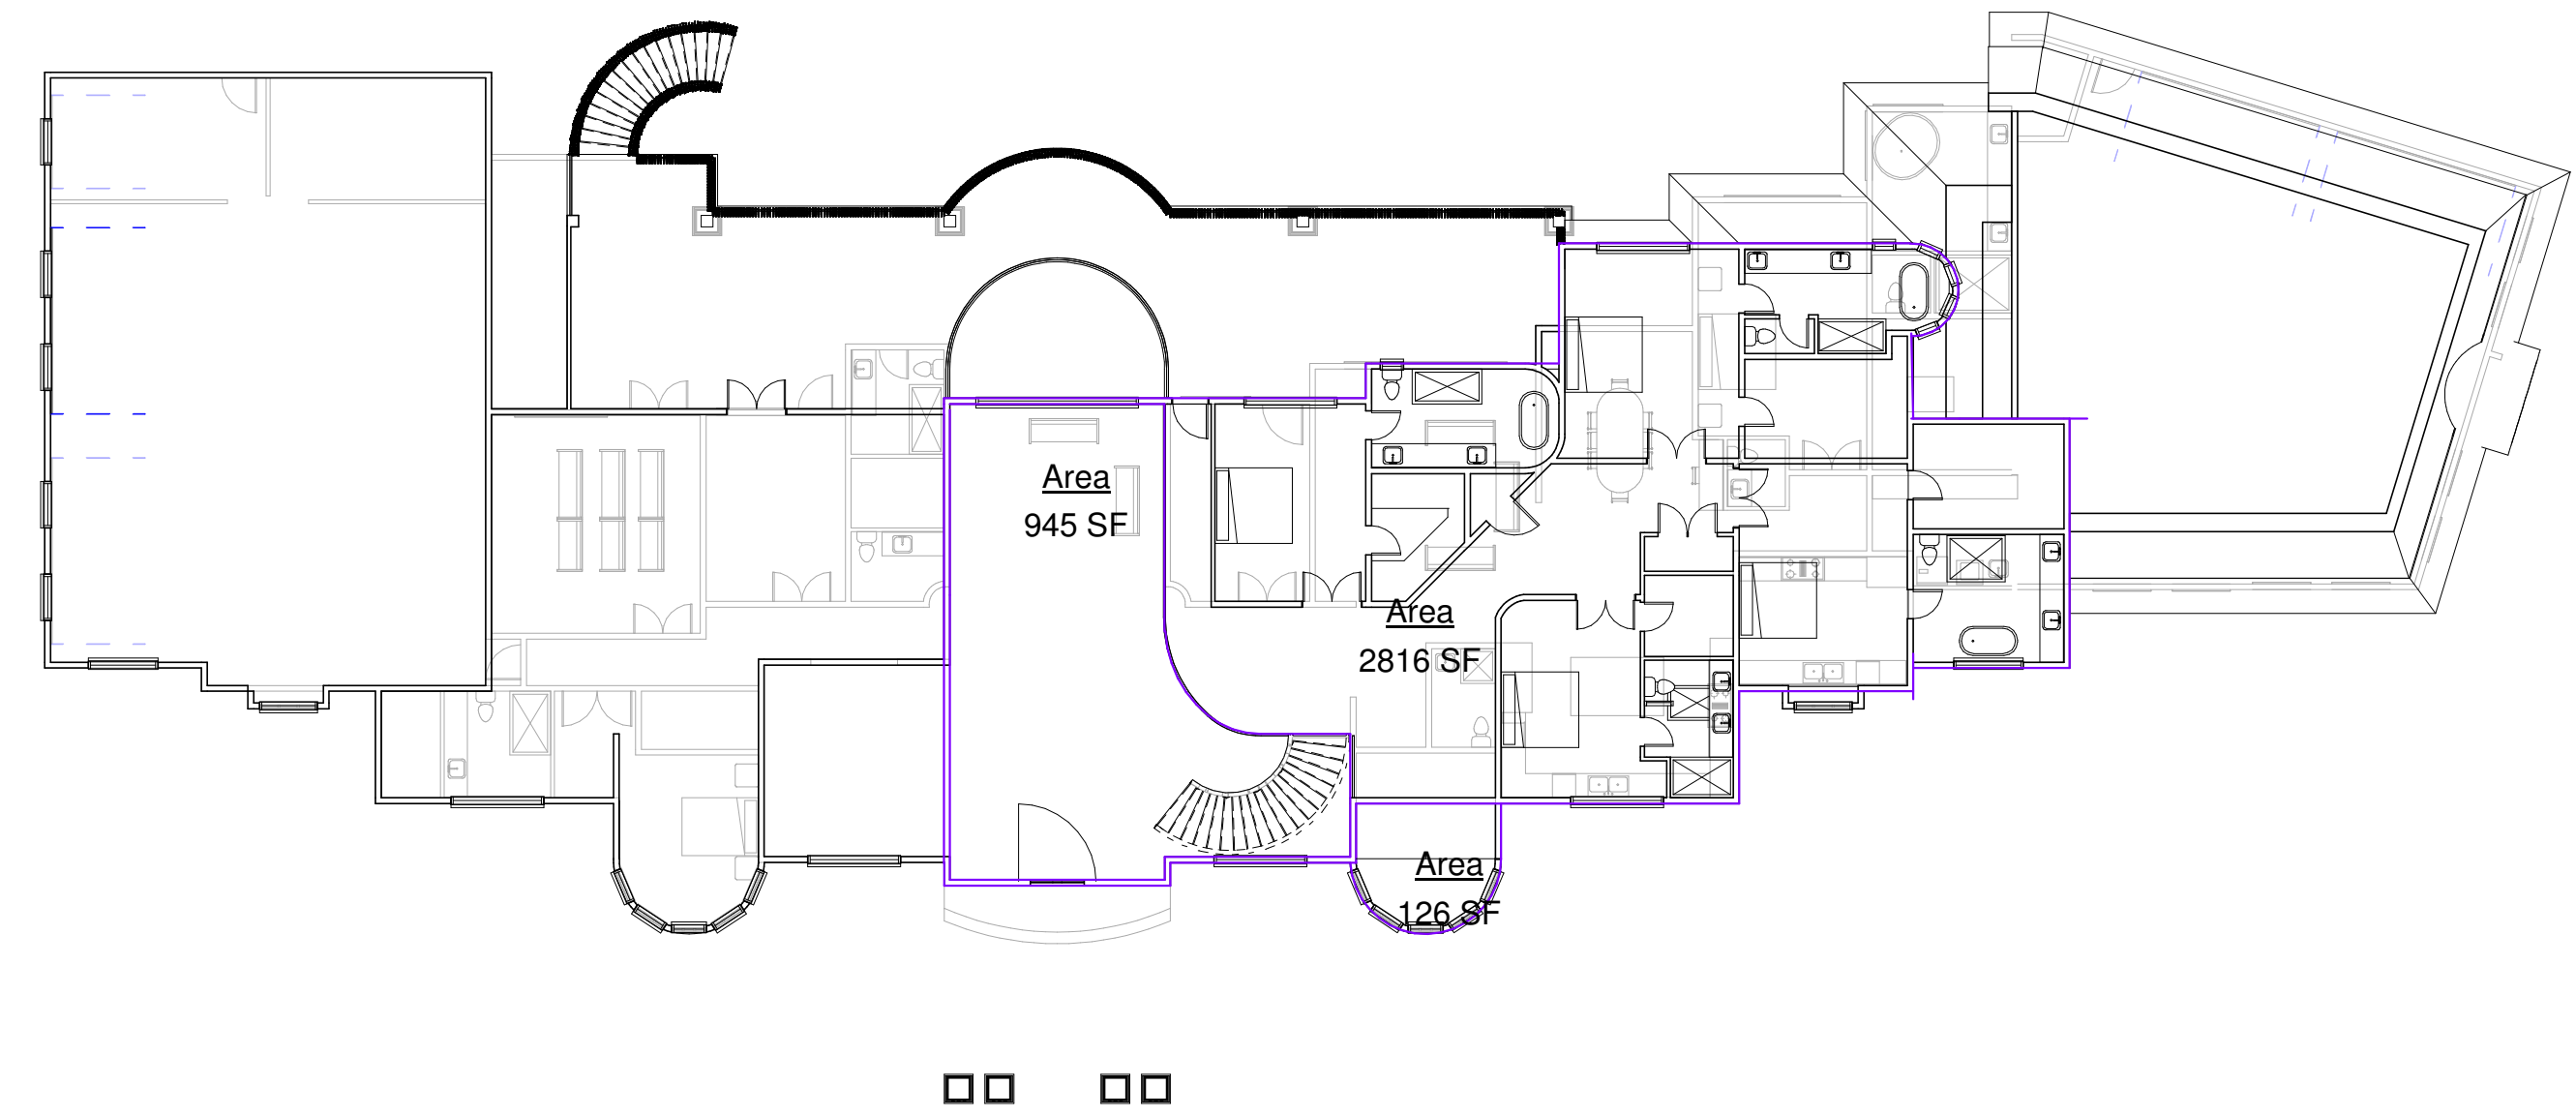



2 TOP FLOOR
1/16" = 1'-0"

PROPOSED HOUSE FOR ASHWANI KUMAR
10105 NE 114TH CIR
VANCOUVER, WA
EMAIL: ashujata@yahoo.com

Project number	Project Number
Date	Issue Date
Drawn by	Author
Checked by	Checker


A103

Scale As indicated

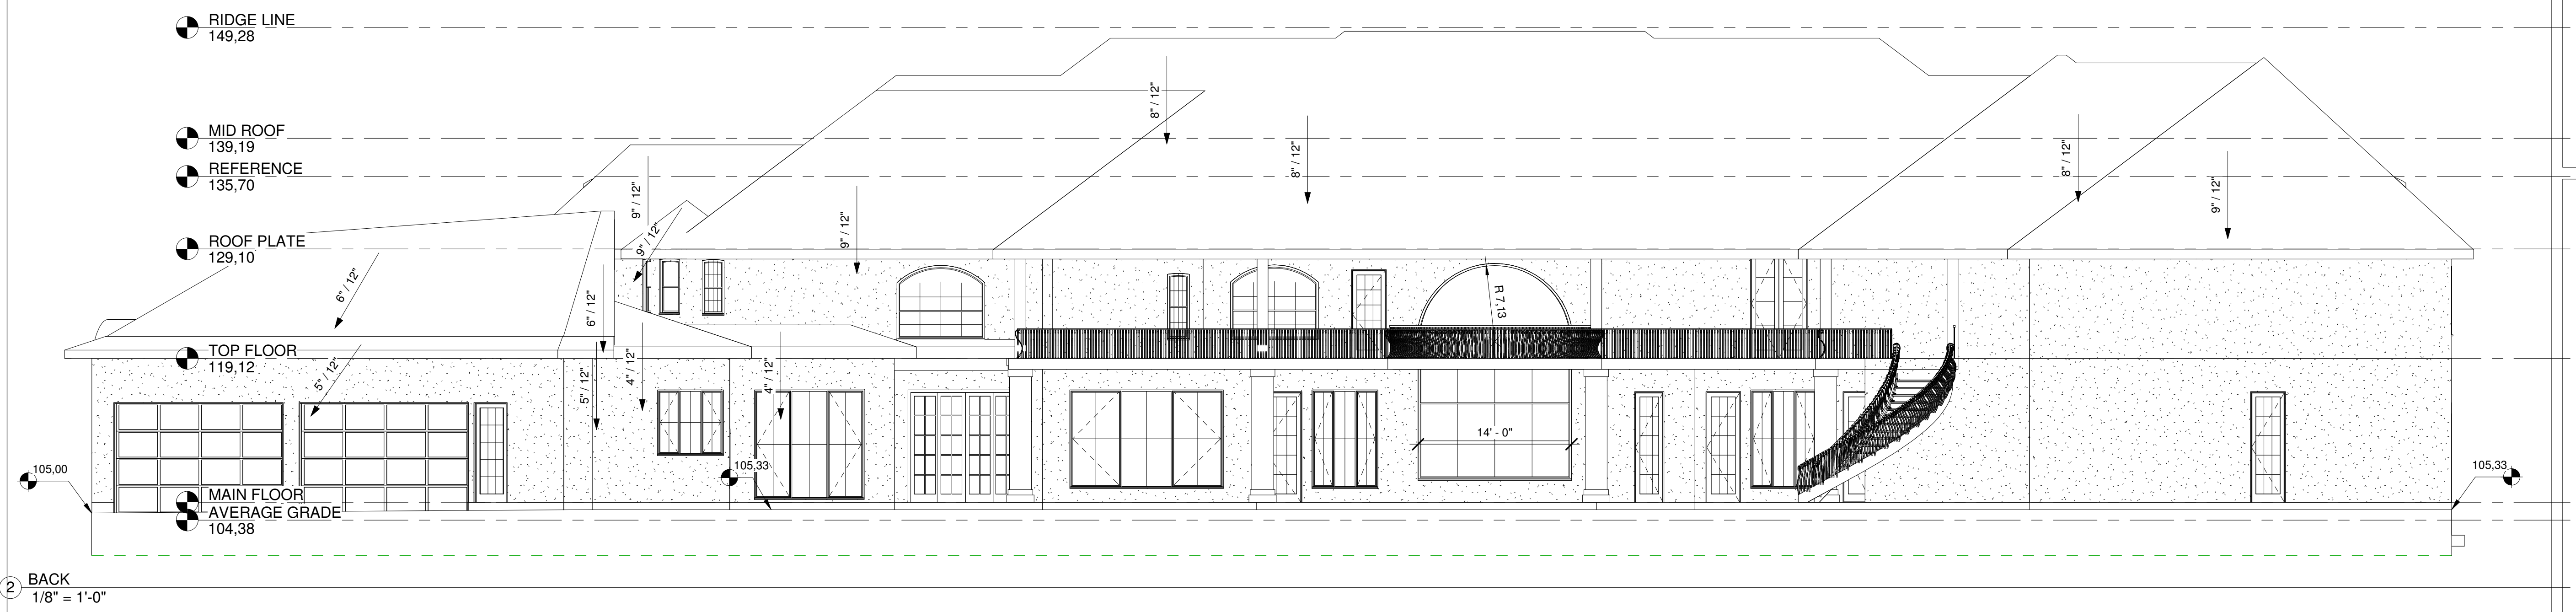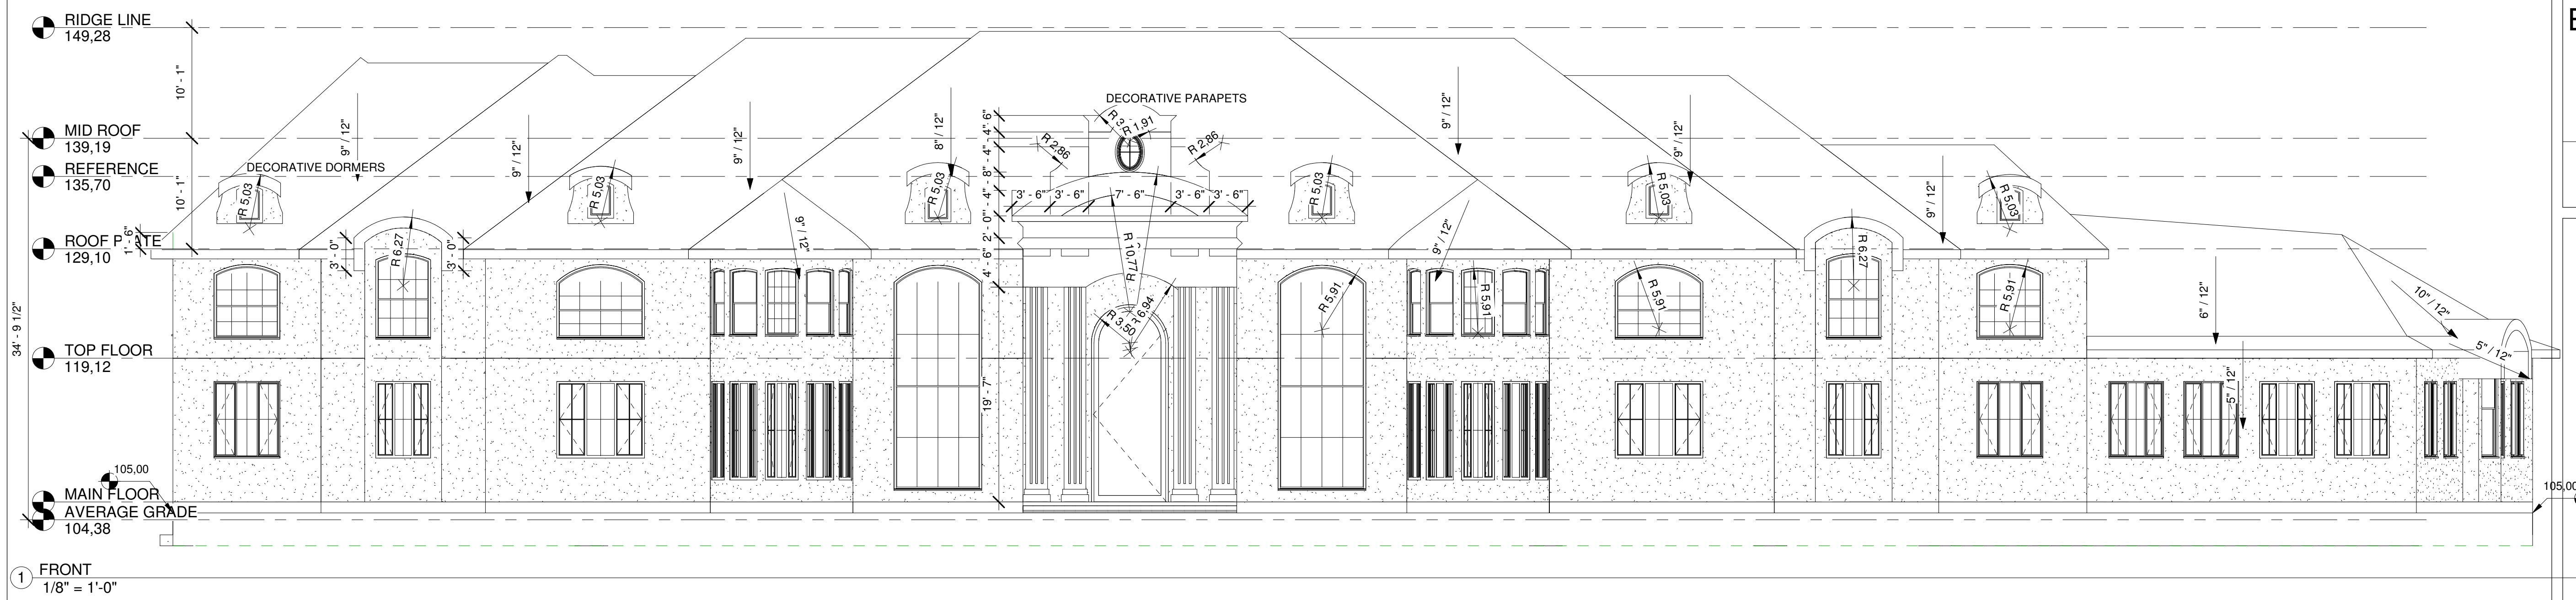


PROPOSED HOUSE FOR ASHWANI KUMAR
 10105 NE 114TH CIR
 VANCOUVER, WA
 EMAIL: ashujata@yahoo.com

Project number	Project Number
Date	Issue Date
Drawn by	Author
Checked by	Checker
A104	
Scale	1/8" = 1'-0"

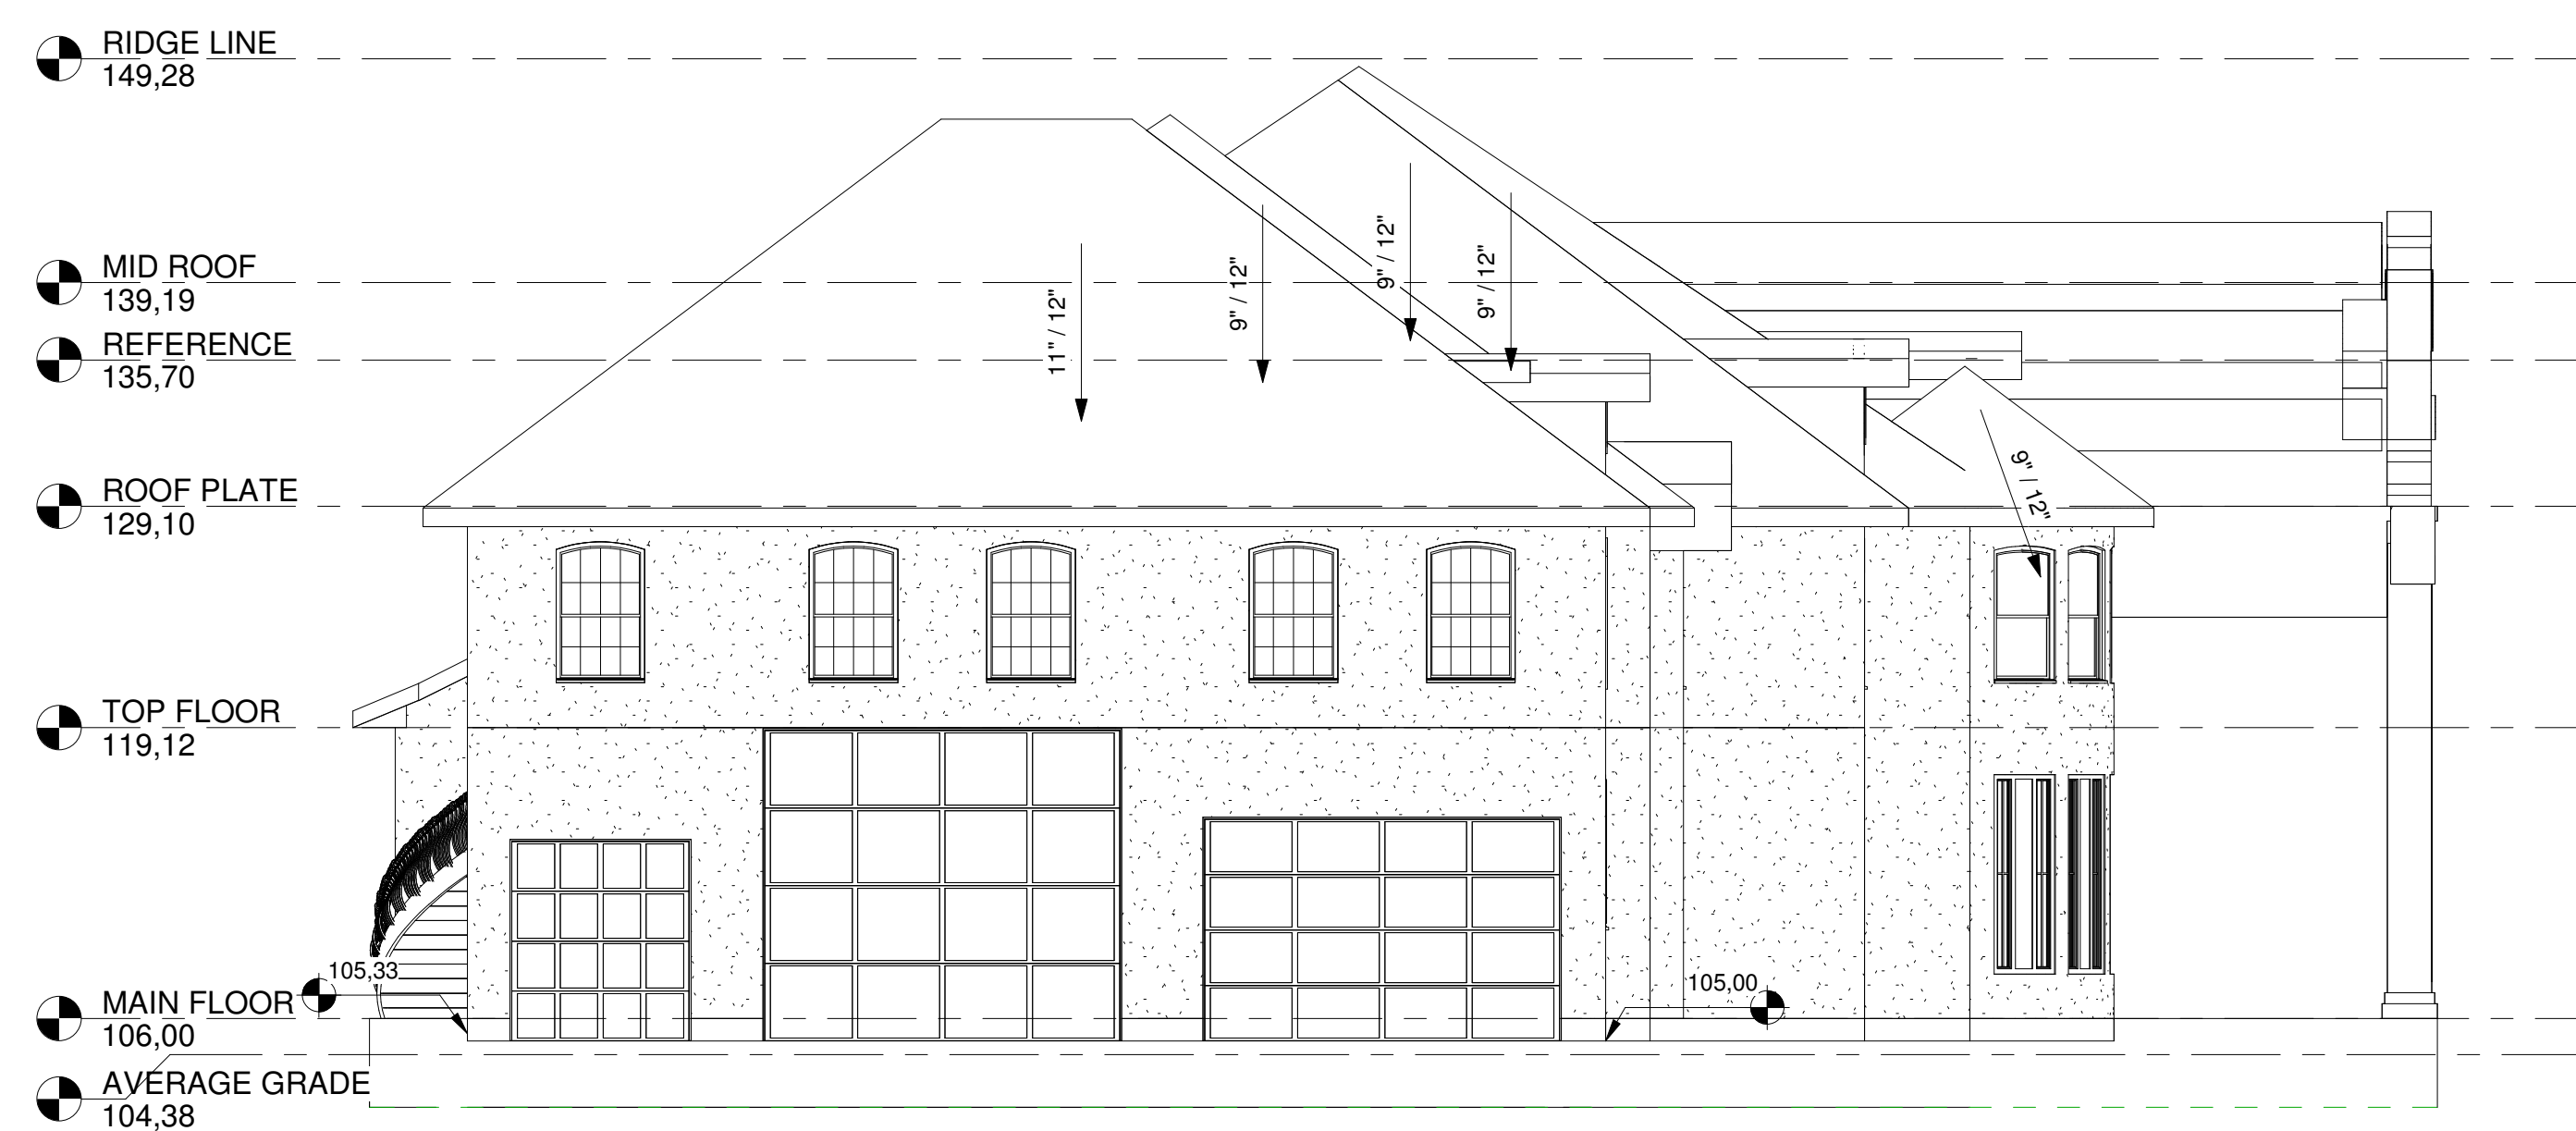

① LEFT
1/8" = 1'-0"

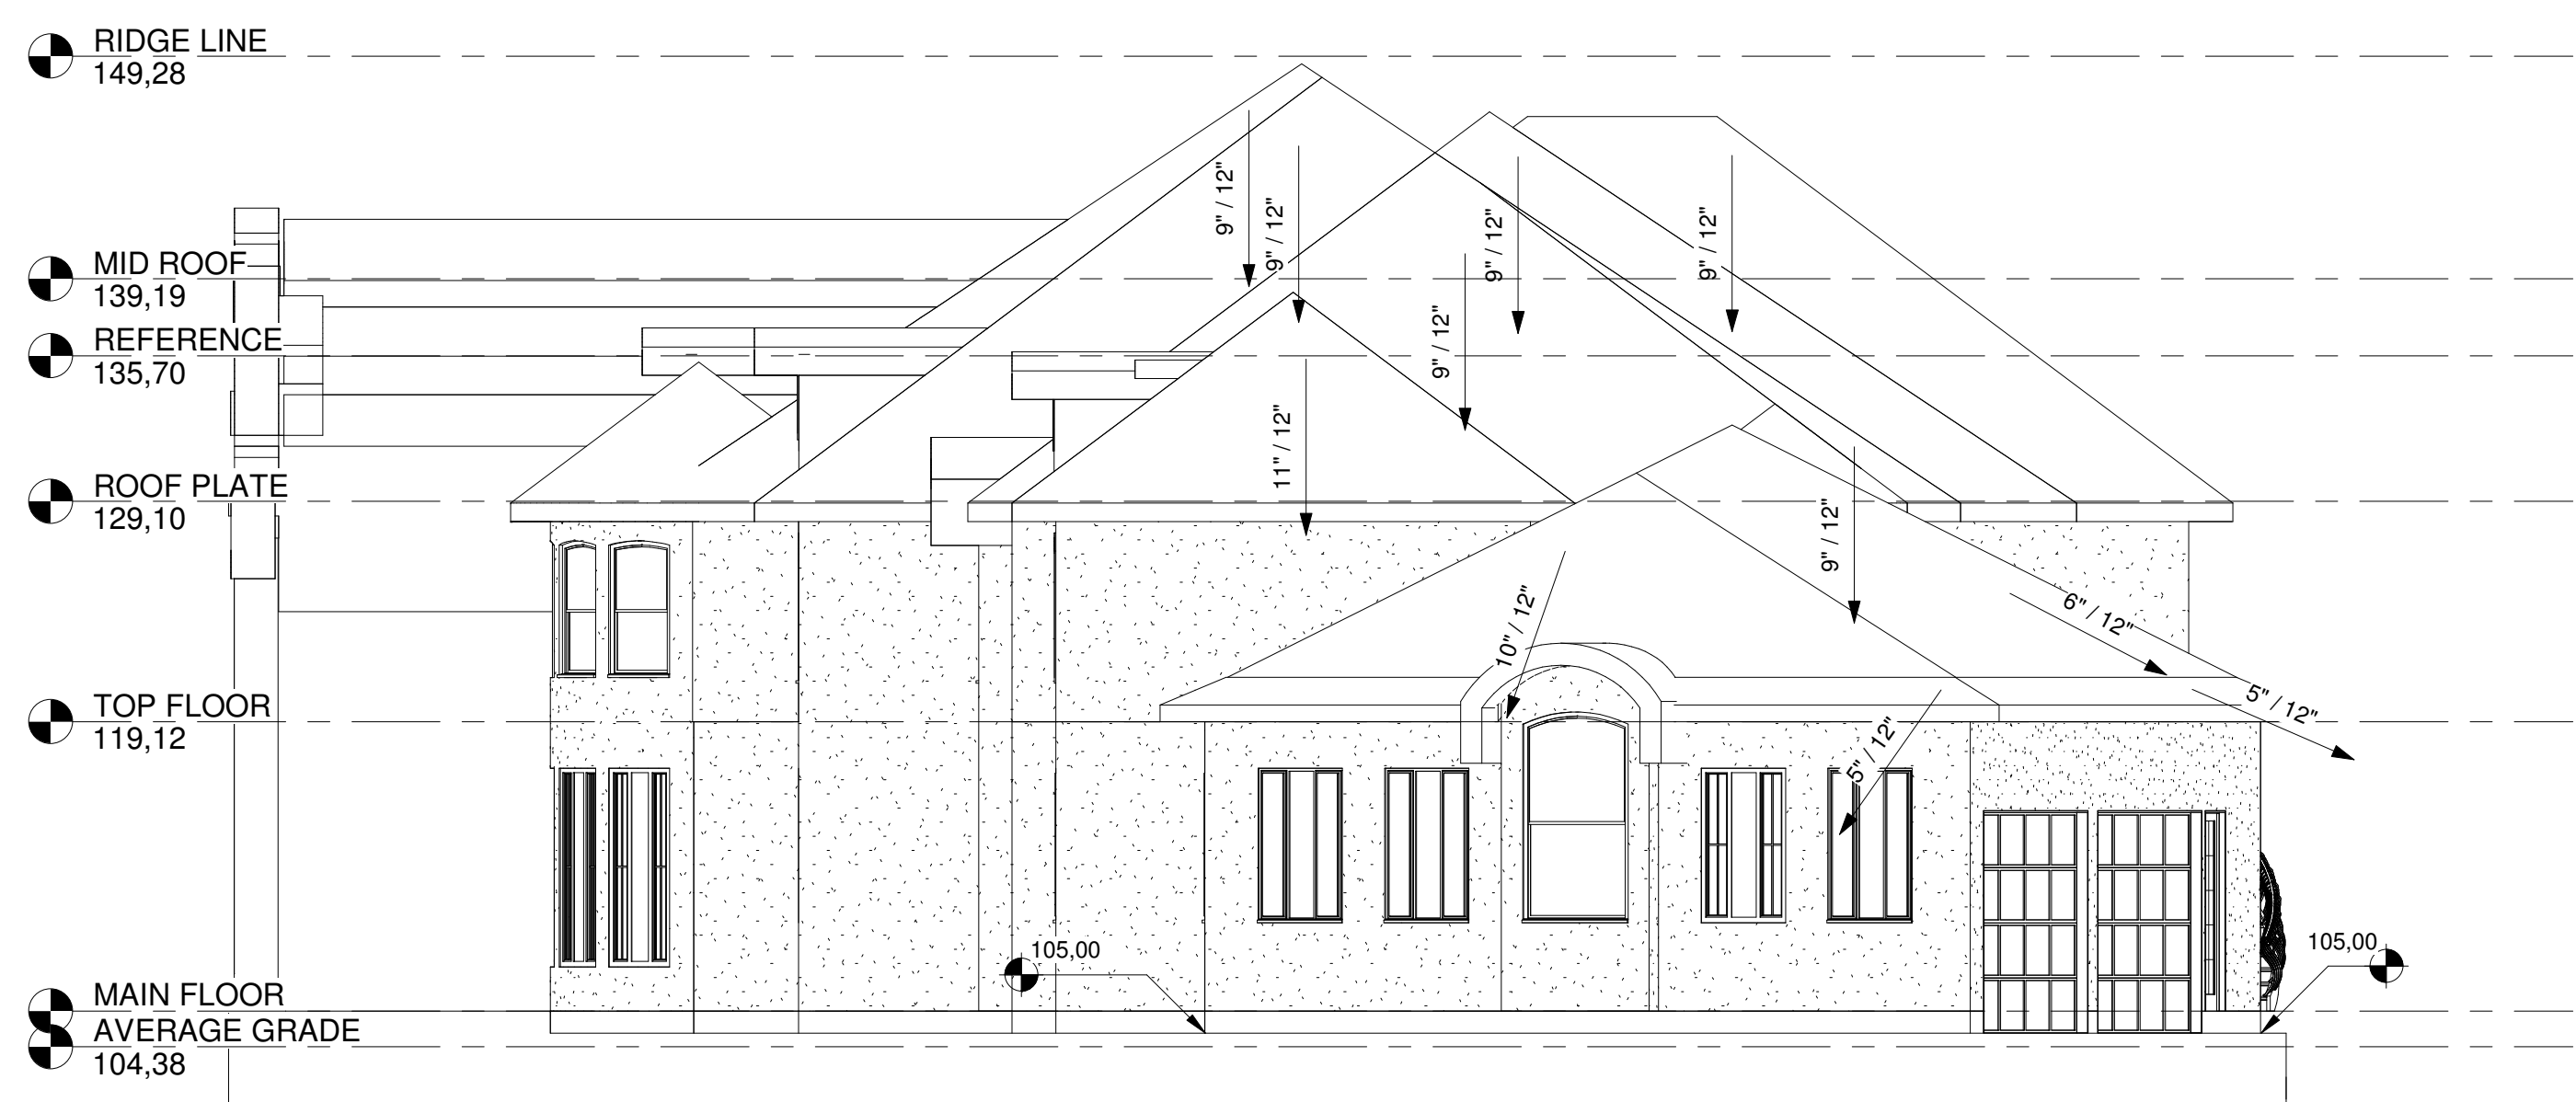


② RIGHT
1/8" = 1'-0"

PROPOSED HOUSE FOR ASHWANI KUMAR
10105 NE 114TH CIR
VANCOUVER, WA
EMAIL: ashujata@yahoo.com

Project number	Project Number
Date	Issue Date
Drawn by	Author
Checked by	Checker

A105

Scale 1/8" = 1'-0"

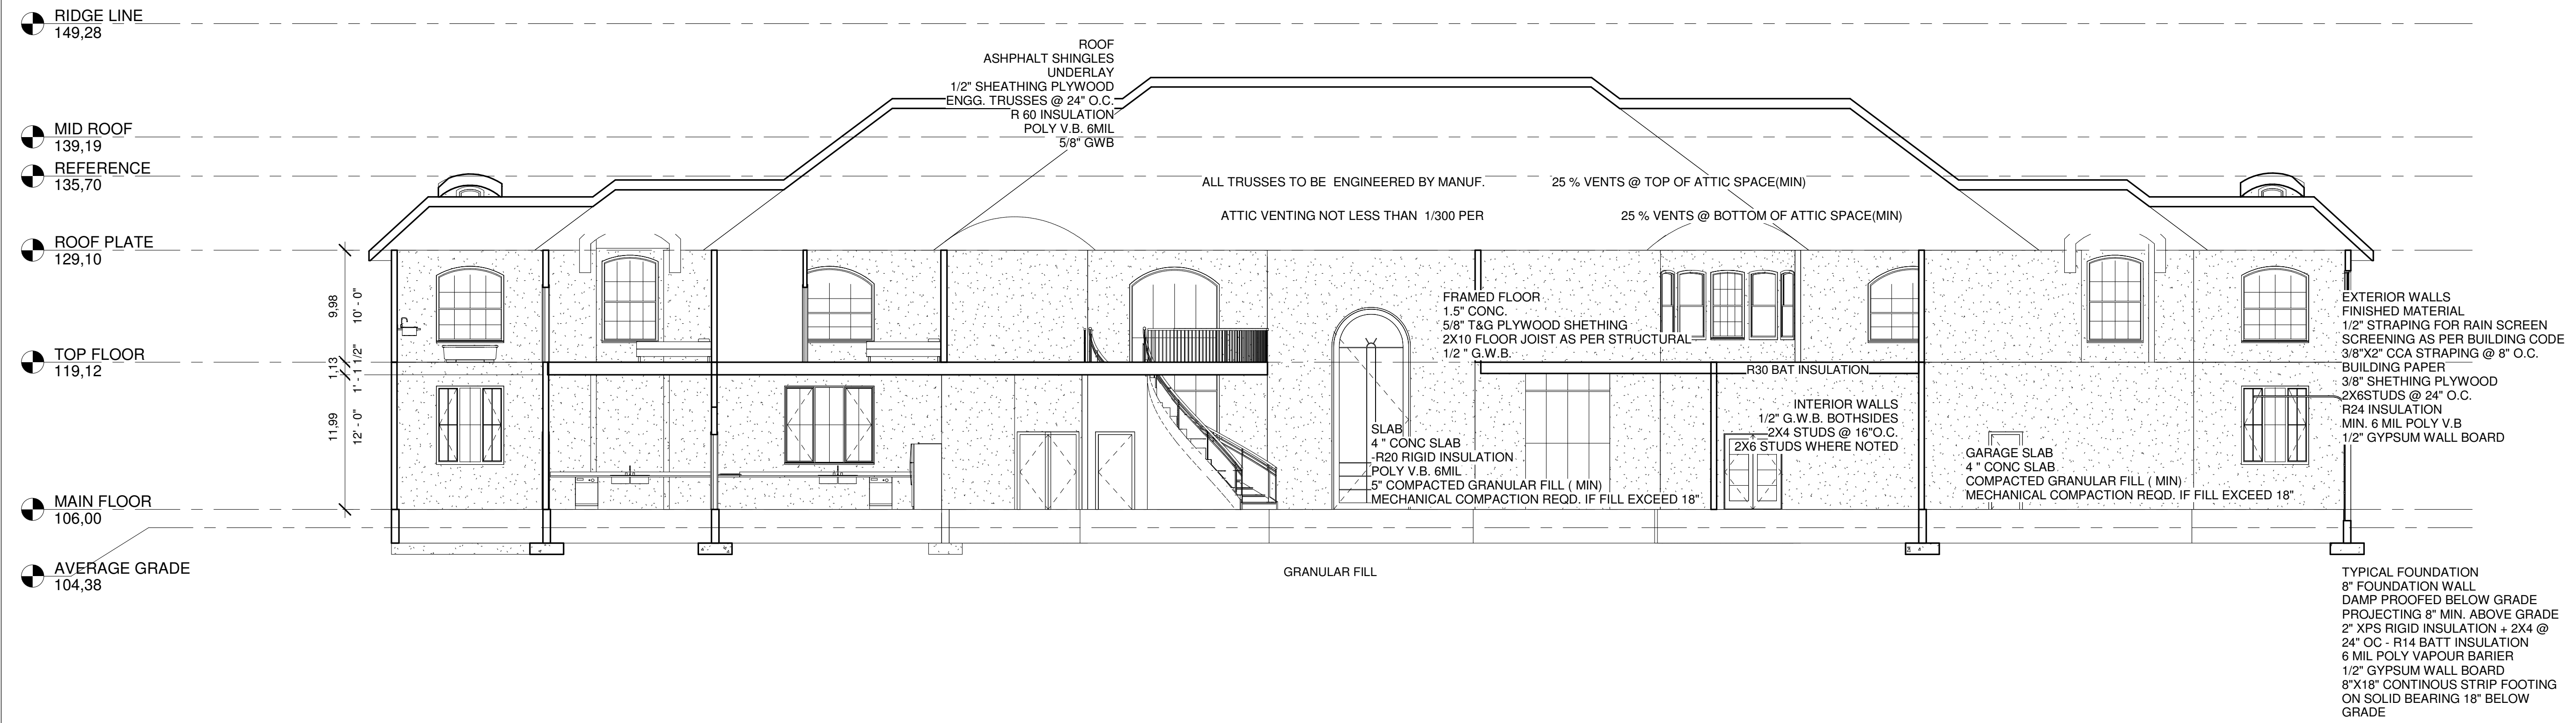

1 Section 3
 1/8" = 1'-0"

PROPOSED HOUSE FOR ASHWANI KUMARHON
 10105 NE 114TH CIR
 VANCOUVER, WA
 EMAIL: ash Sujata@yahoo.com@gmail.com

Project number	Project Number
Date	Issue Date
Drawn by	Author
Checked by	Checker
A106	
Scale	1/8" = 1'-0"